


See Liber 569 Page 241 for Resolution of Livingston County Road Commission

# "DUNHAM LAKE ESTATES SOUTH"

A SUBDIVISION OF PART OF THE EAST 1/2, SEC. 24, T.3N.R.6E.  
HARTLAND TWP. LIVINGSTON CO. MICH.

RECORDED

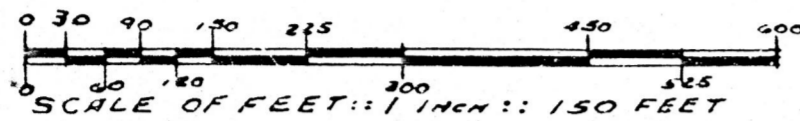

1964 OCT 7 AM 9 14

Charles C. Bellman  
REGISTER OF DEEDS  
LIVINGSTON COUNTY, MICH.

### ACKNOWLEDGMENT


STATE OF Michigan ss.  
County of Wayne

On this \_\_\_\_\_ day of \_\_\_\_\_ A.D. 19\_\_\_\_, before me \_\_\_\_\_ a Notary Public in and for said county appeared \_\_\_\_\_ & \_\_\_\_\_  
Rubin Kowall  
to me personally known, who being each by me duly sworn did say that they are the President and Secretary respectively of the Dunham Lake Development Company, Michigan corporation, and that the seal affixed to said instrument is the corporate seal of said corporation and that said instrument was signed and sealed in behalf of said corporation by authority of its Board of Directors and the said \_\_\_\_\_ Murray D. VanWagoner \_\_\_\_\_  
Rubin Kowall \_\_\_\_\_ acknowledged said instrument to be the free act and deed of said corporation.

Notary Public \_\_\_\_\_  
My Commission expires \_\_\_\_\_

EXAMINED AND APPROVED  
Date \_\_\_\_\_

*Richard E. Lind*  
Richard E. Lind, Notary Public

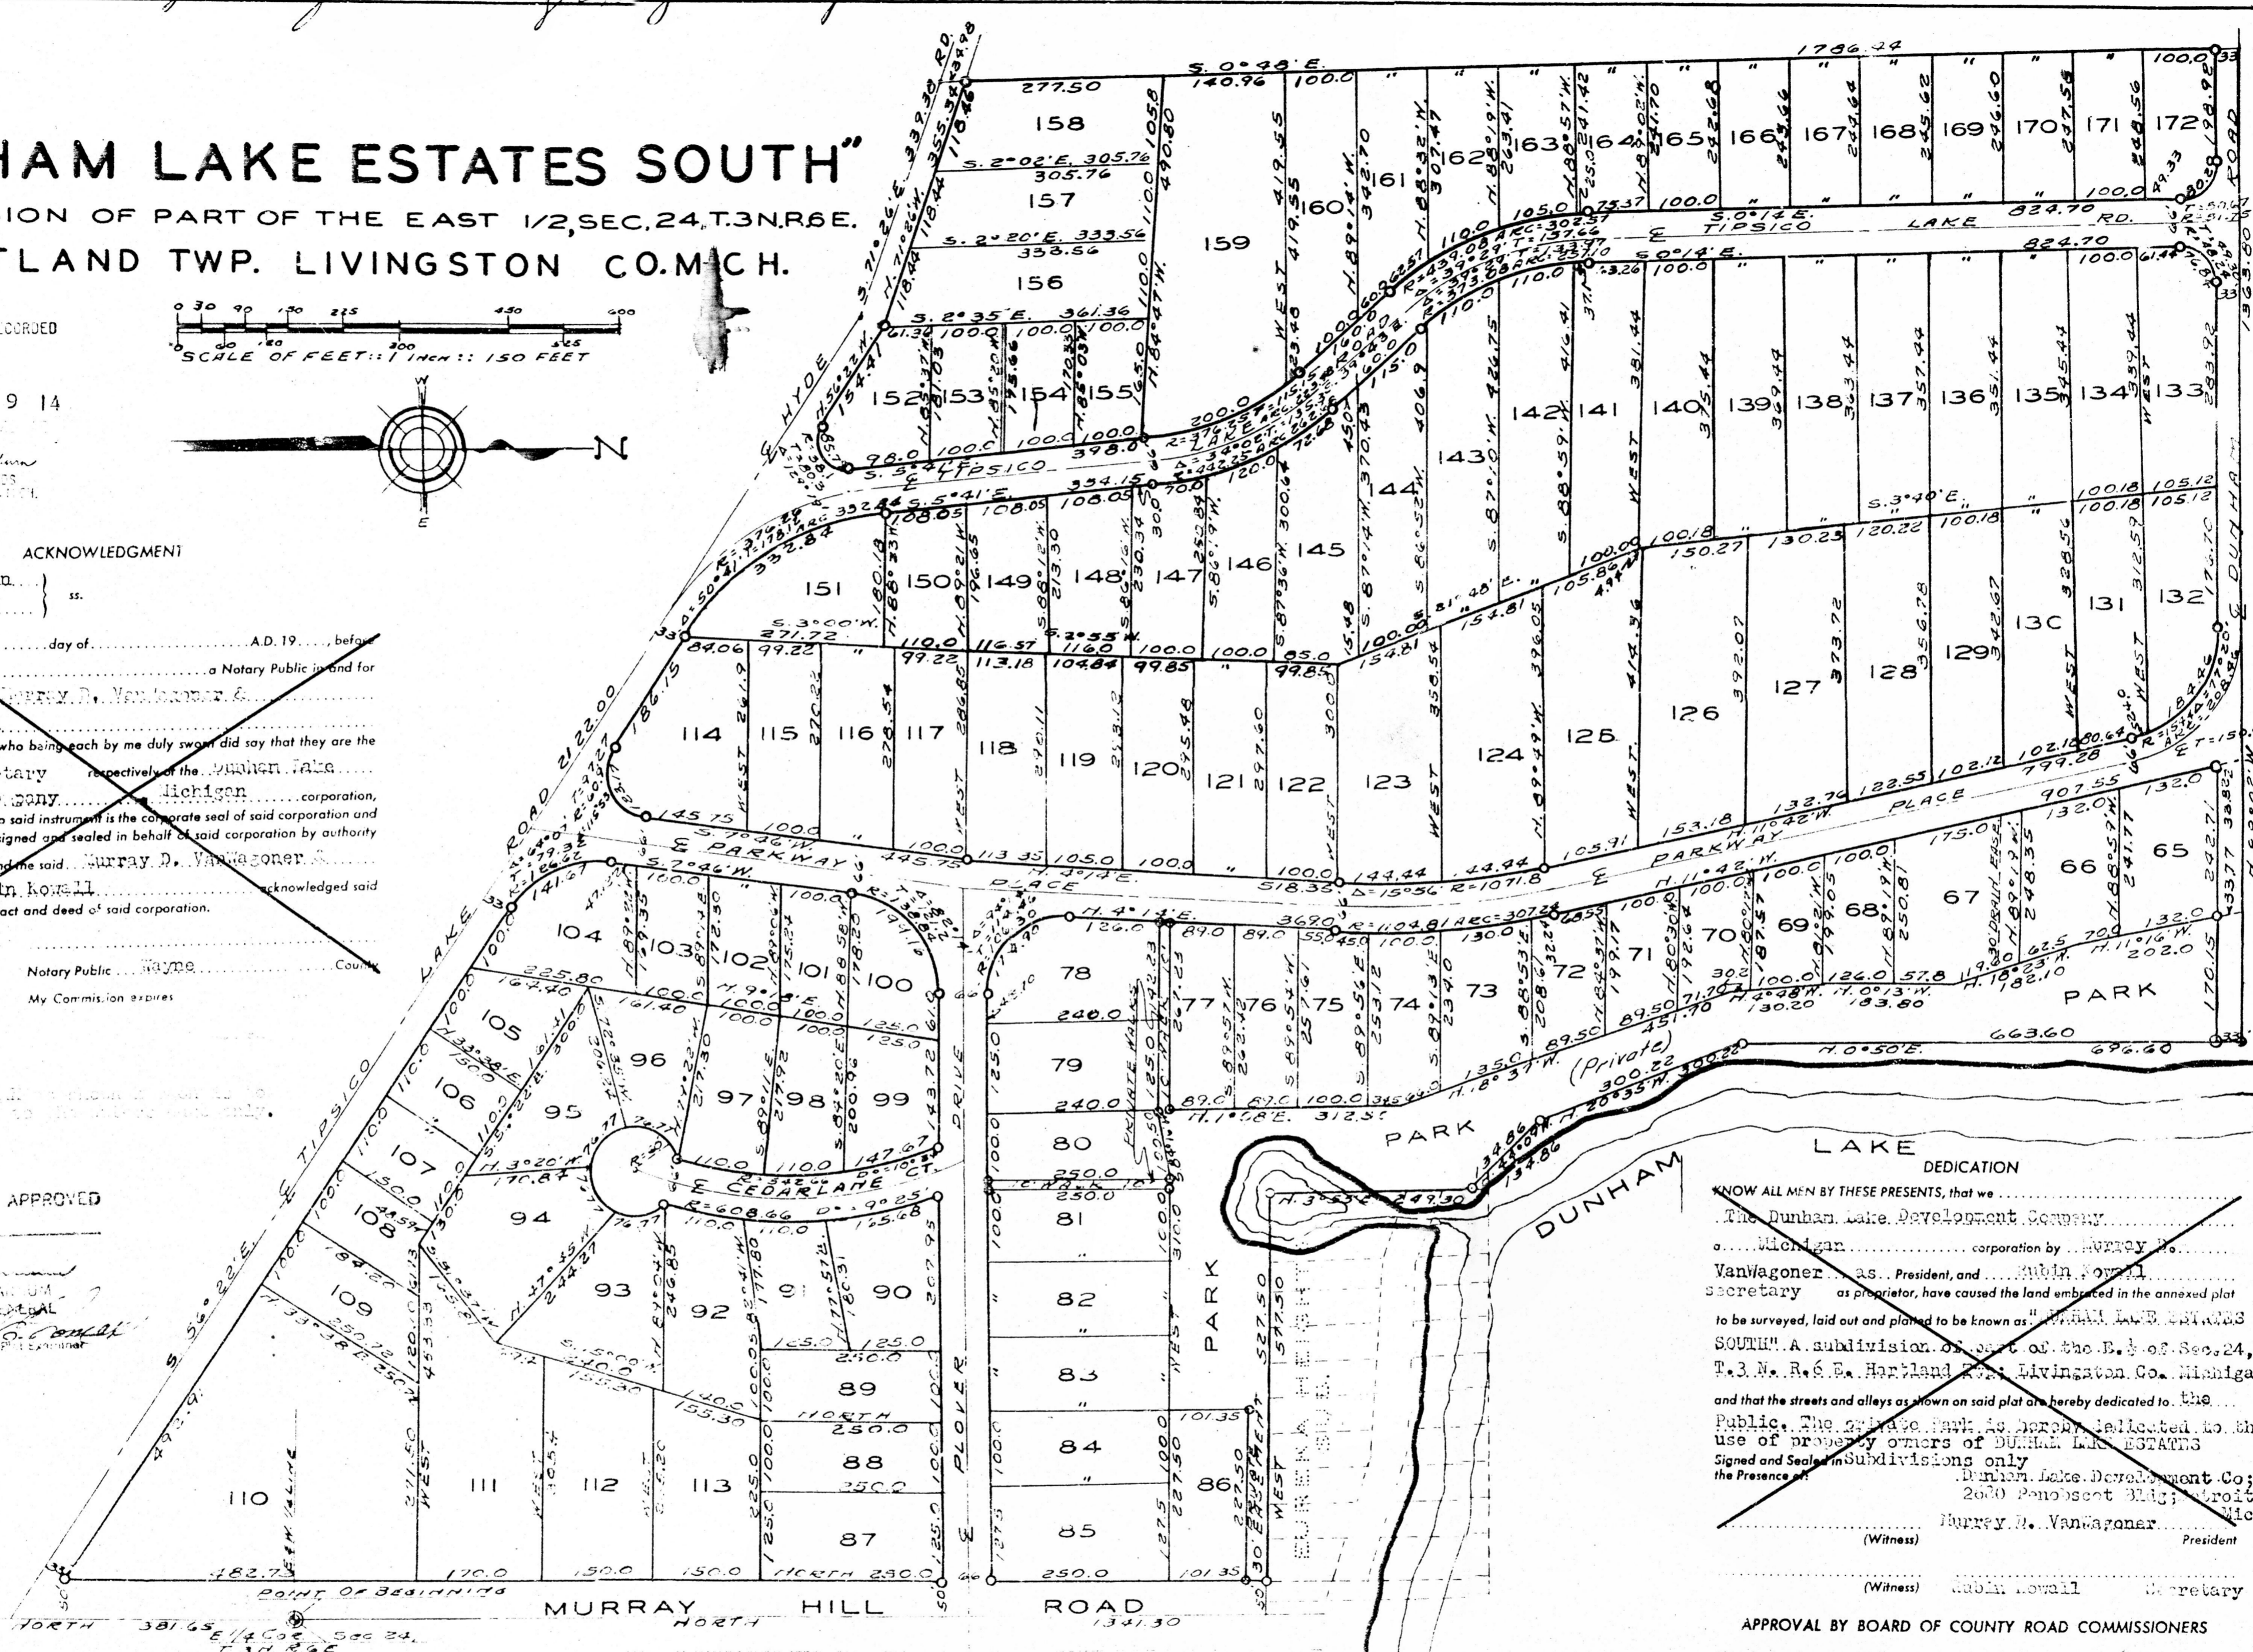

**LAKE DEDICATION**

KNOW ALL MEN BY THESE PRESENTS, that we \_\_\_\_\_  
The Dunham Lake Development Company  
a Michigan corporation by \_\_\_\_\_  
VanWagoner as President, and \_\_\_\_\_  
Secretary as proprietor, have caused the land embraced in the annexed plat  
to be surveyed, laid out and platted to be known as "DUNHAM LAKE ESTATES  
SOUTH" a subdivision of part of the E. 1/2 of Sec. 24,  
T.3 N. R. 6 E. Hartland Twp.; Livingston Co. Michigan  
and that the streets and alleys as shown on said plat are hereby dedicated to the  
Public. The private park as herein dedicated to the  
use of property owners of DUNHAM LAKE ESTATES  
Signed and Sealed in Subdivisions only  
the Presence of \_\_\_\_\_  
Dunham Lake Development Co;  
2000 Penobscot Blvd; Detroit  
Murray D. VanWagoner \_\_\_\_\_ Mich.  
(Witness) \_\_\_\_\_ President  
Rubin Kowall \_\_\_\_\_ Secretary

**APPROVAL BY BOARD OF COUNTY ROAD COMMISSIONERS**

This plat has been examined and was approved on the \_\_\_\_\_  
day of \_\_\_\_\_ 19\_\_\_\_ by the \_\_\_\_\_  
County Board of Road Commissioners.

\_\_\_\_\_ (Chairman)  
\_\_\_\_\_ (Member)  
\_\_\_\_\_ (Member)

See Affidavit of Correction from Surveyor: Recorded in Liber 700 Page 474  
Liber 700  
Lot 65 66 67 68

See Order vacating roads  
Liber 685, Pages 188-191 Incl. June 27, 1974